

GENERAL

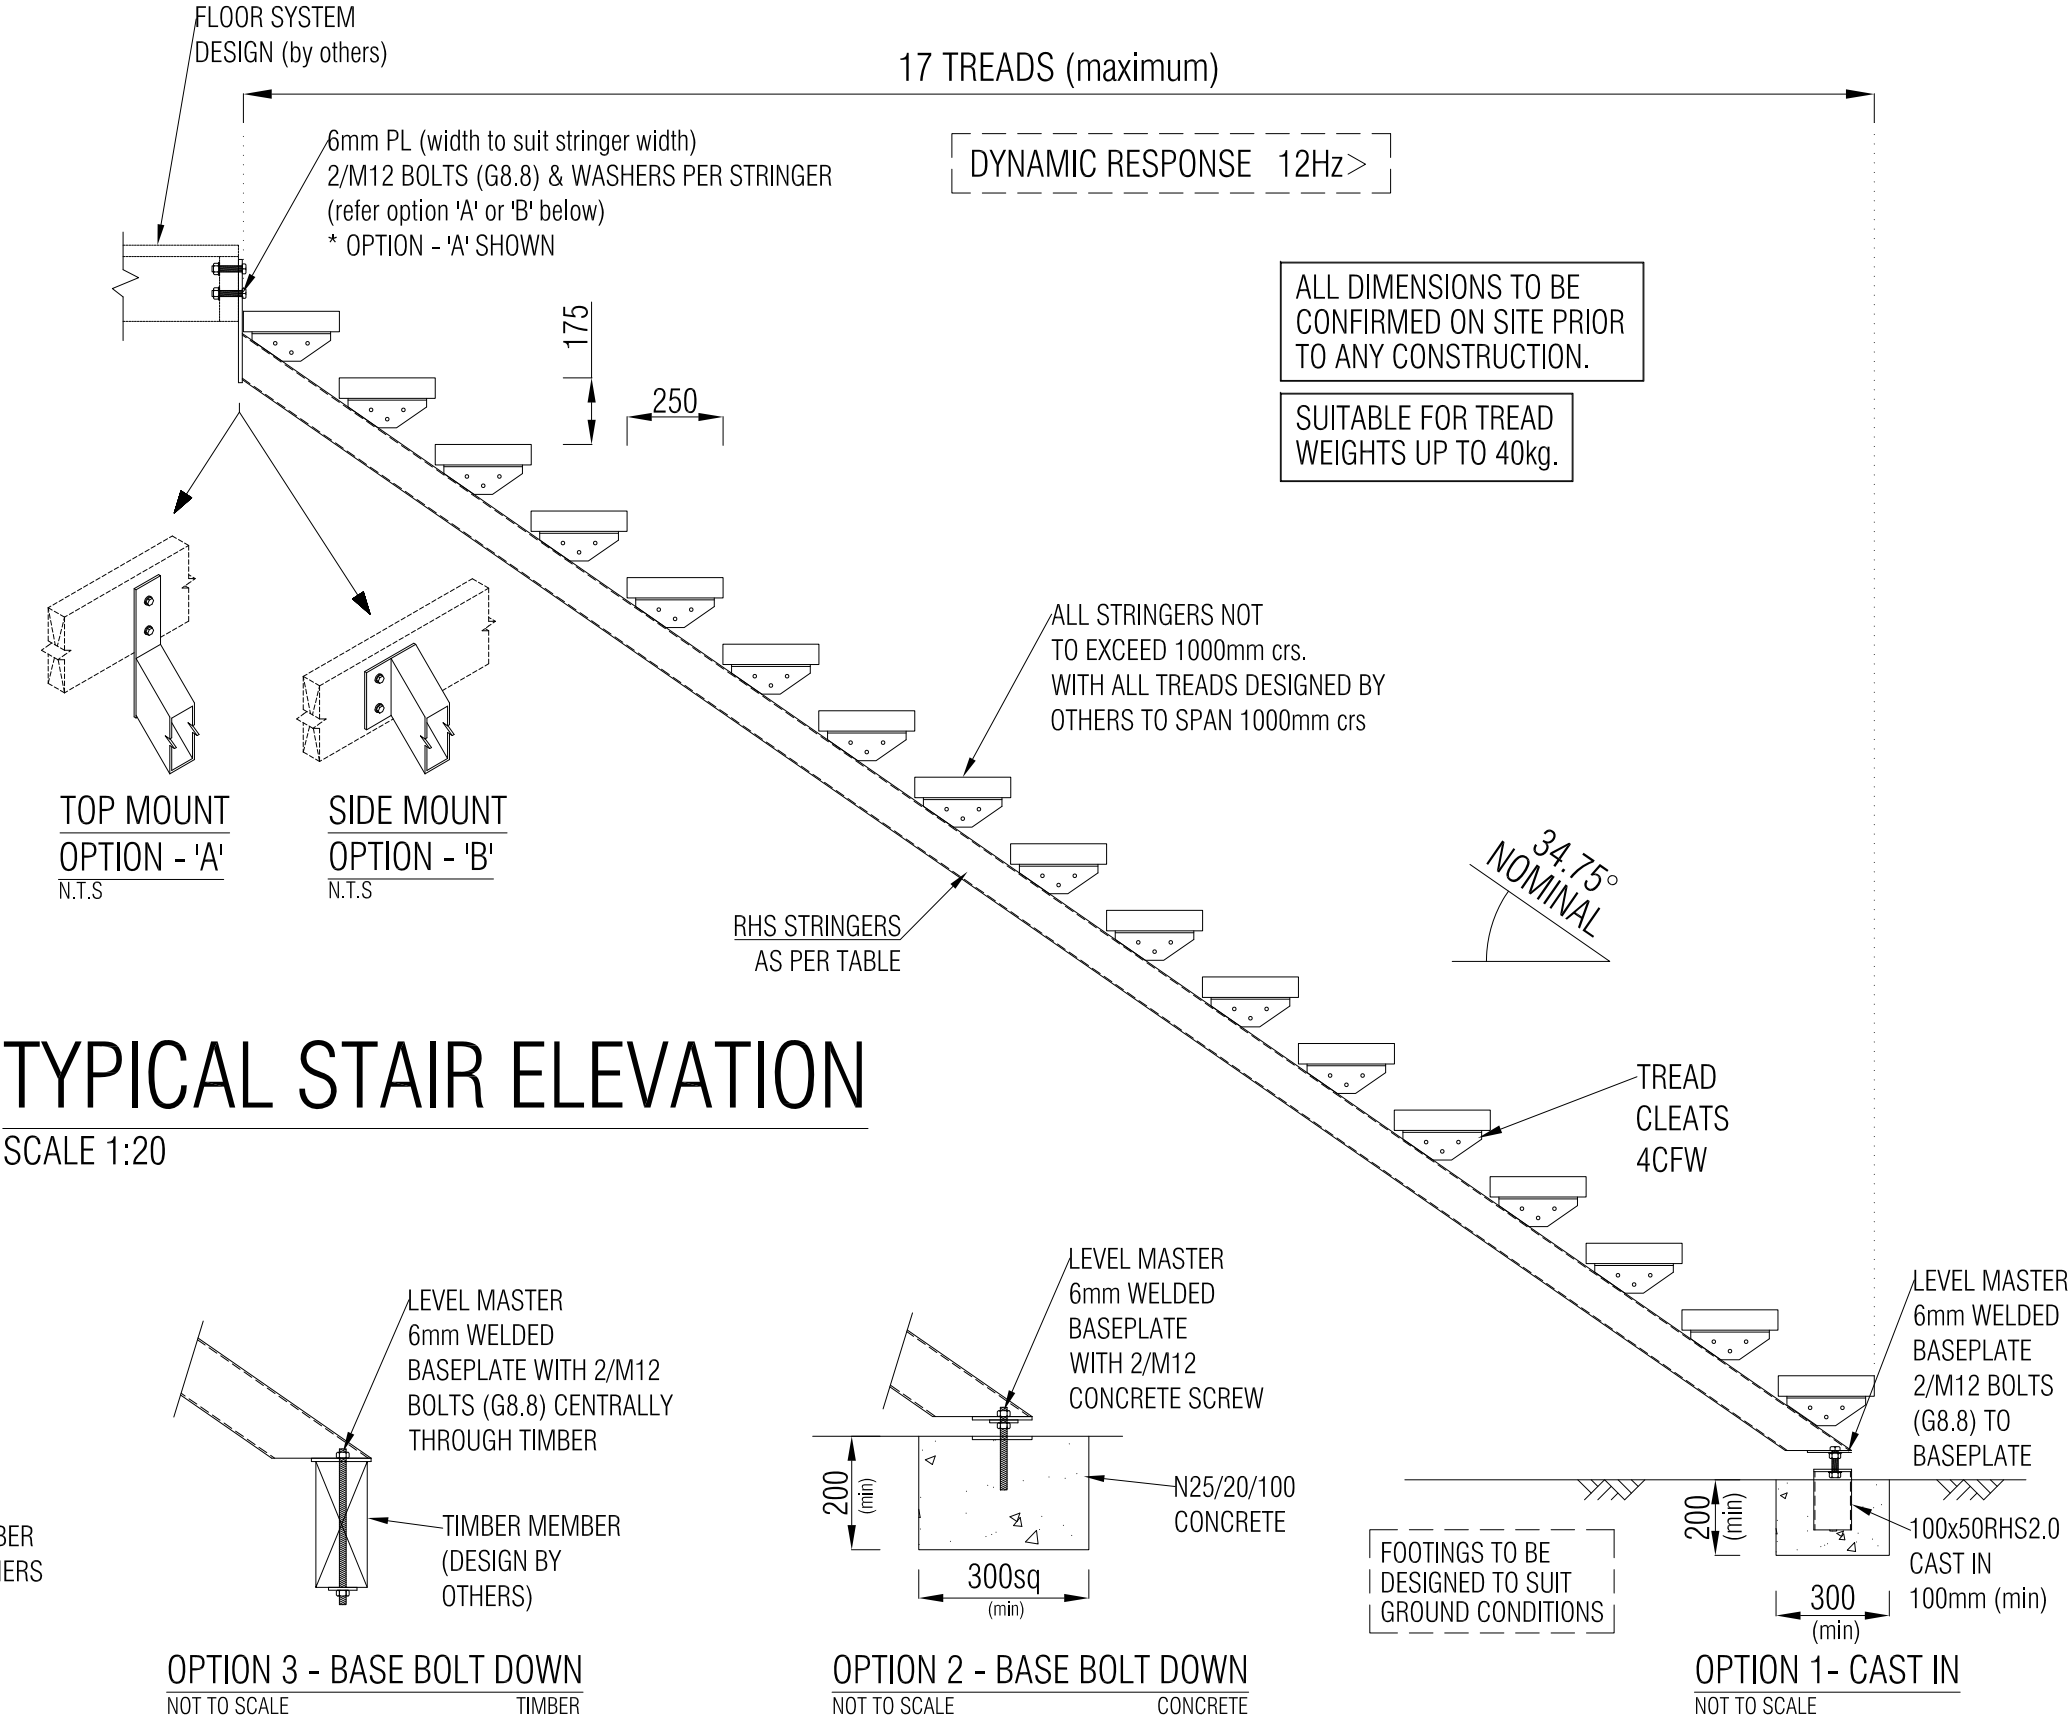
1. THESE DRAWINGS SHALL BE READ IN CONJUNCTION WITH ALL ARCHITECTURAL AND OTHER CONSULTANTS DRAWINGS, SPECIFICATIONS AND WITH SUCH OTHER WRITTEN INSTRUCTIONS AS MAY BE ISSUED DURING THE COURSE OF THE CONTRACT. ALL DISCREPANCIES SHALL BE REFERRED TO THE SUPERVISING OFFICER FOR DECISION BEFORE PROCEEDING WITH THE WORK.
2. NO RESPONSIBILITY WILL BE TAKEN BY THE CONSULTING ENGINEER FOR DIMENSIONS OBTAINED BY SCALING THE STRUCTURAL DRAWINGS.
3. ALL DIMENSIONS SHALL BE VERIFIED ON SITE BY THE CONTRACTOR WHO SHALL BE RESPONSIBLE FOR THEIR CORRECTNESS. ALL DIMENSIONS IN THESE DRAWINGS ARE APPROXIMATE AND ARE FOR THE SOLE PURPOSE OF ASSISTING THE STRUCTURAL DOCUMENTATION.
4. THE CONTRACTOR SHALL BE RESPONSIBLE FOR MAINTAINING THE STRUCTURE AND NEIGHBOURING STRUCTURES IN A SAFE AND STABLE CONDITION DURING CONSTRUCTION. NO PART SHALL BE OVERSTRESSED.
5. ALL MATERIALS AND WORKMANSHIP SHALL BE IN ACCORDANCE WITH THE REQUIREMENTS OF THE CURRENT S.A.A. CODES AND THE BY-LAWS AND ORDINANCES OF THE RELEVANT GOVERNMENT AUTHORITY.
6. HANDRAILS AND FIXINGS SHALL BE DESIGNED AND INSTALLED TO RESIST LOADS TO AS1170 WITH STRUCTURAL ENGINEERING CERTIFICATION SUPPLIED BY THE MANUFACTURER.
7. PROPRIETARY ITEMS SHALL BE INSTALLED IN STRICT ACCORDANCE WITH THE MANUFACTURER'S SPECIFICATION.

STRUCTURAL STEELWORK NOTES

- S1. ALL WORKMANSHIP AND MATERIALS SHALL BE IN ACCORDANCE WITH AS 4100.
- S2. ALL MEMBERS TO BE HOT DIPPED GALVANISED OR DURAGAL WITH ALL WELDS TO BE COLD GAL TREATED.



RHS STRINGERS PER TREAD AMOUNT	
STRINGER MATERIAL	No. OF TREADS PER STRINGER SET
100x50RHS3.0	1 - 10 TREADS
125x75RHS3.0	11 - 14 TREADS
125x75RHS5.0	15 - 17 TREADS

* ALL STRINGERS PLACED AT 1000mm crs (max).



TYPICAL STAIR ELEVATION

SCALE 1:20

DRAWING REVISIONS				REFERENCE DRAWINGS		COPYRIGHT THESE DESIGNS, PLANS AND INFORMATION ARE COPYRIGHT AND ARE NOT TO BE USED OR REPRODUCED WHOLLY OR IN PART OR TO BE USED ON ANY PROJECT WITHOUT THE WRITTEN PERMISSION OF SUMMERMORE PTY LTD DO NOT SCALE FROM THESE DRAWINGS.	SIGNED APPROVAL			<div>Summermore Pty Ltd Consulting Engineers</div> <div>ACN: 108 898 433 ABN: 42 108 898 433 ron@summermore.com.au www.summermore.com.au</div> <div>PO Box 1671 Browns Plains BC, QLD, 4118 Phone: 07 3800 0973 Fax: 07 3800 1860</div> <div></div>	CLIENT		PROJECT	
J	REVISED AS PER CLIENTS REQUEST	GAB	AUG2022				APPROVED		21 AUG 2022		GENERIC STAIR STRINGERS			
I	REVISED AS PER CLIENTS REQUEST	GAB	MAR2021				RPEQ	6715			TITLE			
H	REVISED AS PER CLIENTS REQUEST	GAB	FEB2021				REVIEWED				General Notes & Stair Elevation with RHS Stringer Members Table			
G	REVISED AS PER CLIENTS REQUEST	RAB	OCT2020				DESIGNED	RAB	AUG 2022		DRAWING NUMBER			
F	REVISED AS PER CLIENTS REQUEST	GAB	APR2019				DRAWN	GAB	AUG 2022		REV			
-	PRELIMINARY FOR CLIENTS APPROVAL	GAB	MAY2016				SCALE	AS SHOWN			16-10897-S01			
REV	DESCRIPTION	BY	DATE	DRAWING NAME	TITLE		ORIGINAL DRAWING SIZE at A3				J			